


# AUDITORIUM

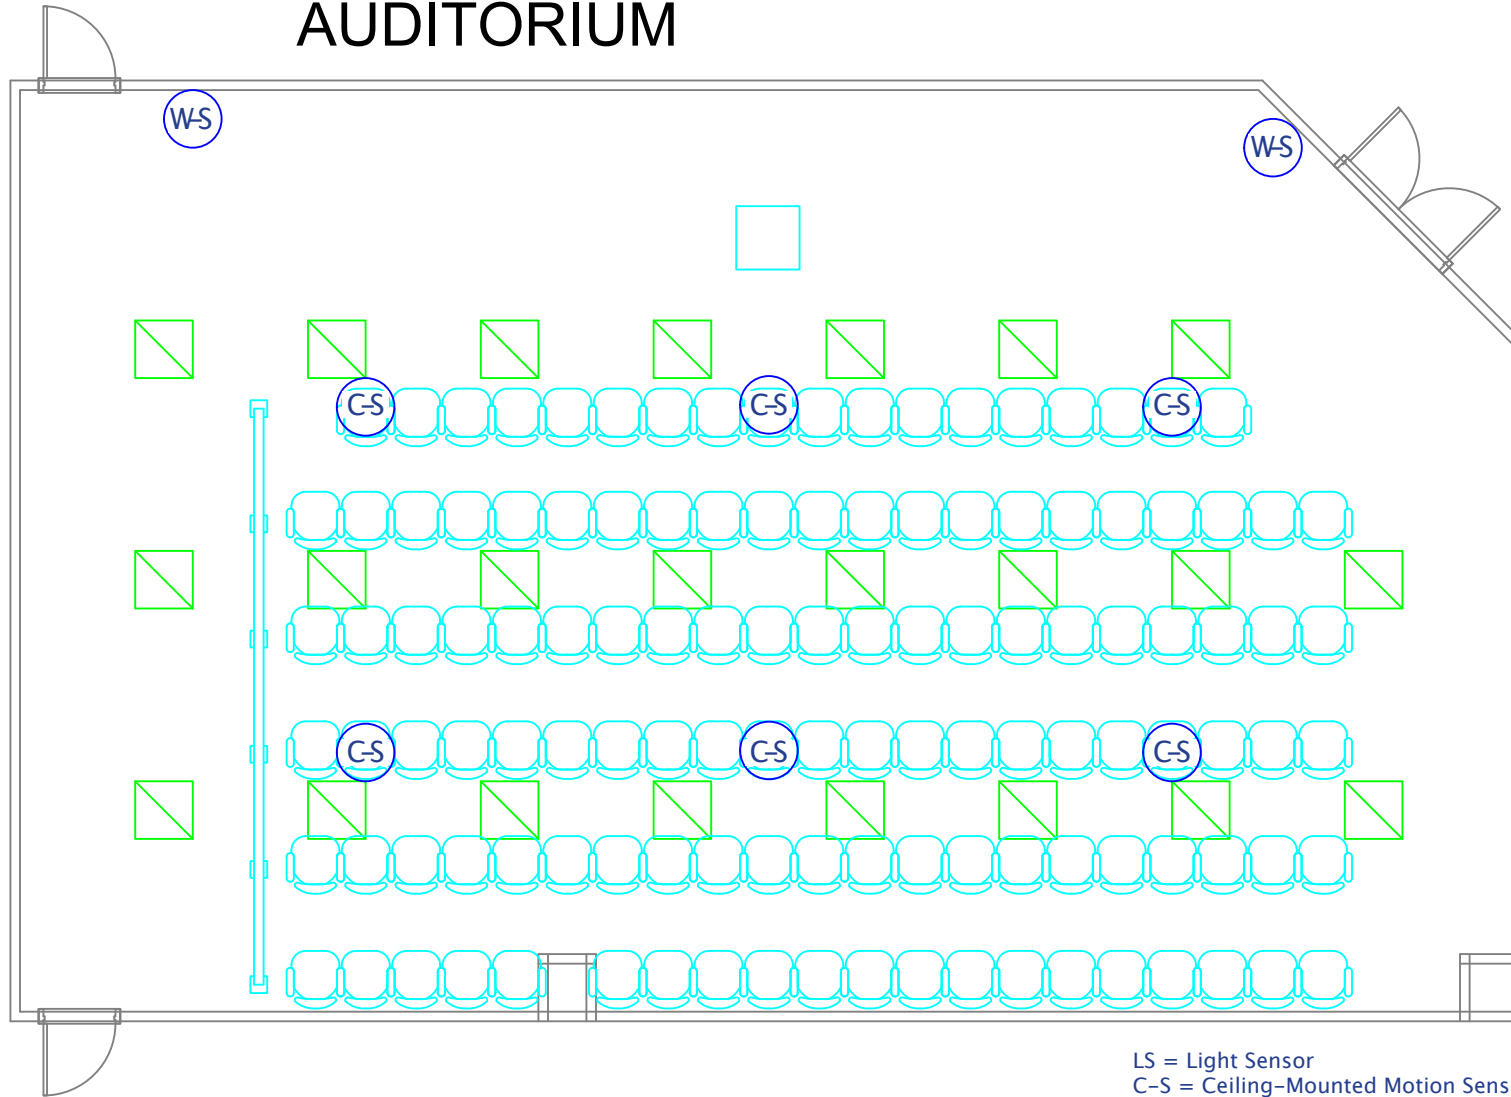

LS = Light Sensor  
 C-S = Ceiling-Mounted Motion Sensor  
 W-S = Wall-Mounted Motion Sensor

PROJECT NAME
CUSTOMER
ADDRESS
CITY, STATE ZIP

PROJECT NUMBER: XXXXXXXX
SCALE: XXXXXXXX
DRAWN BY: XXXXXXXX
REVISION NUMBER: XXXXXXXX
DATE ISSUED: XXXXXXXX

PROJECT NUMBER: XXXXXXXX
SCALE: XXXXXXXX
DRAWN BY: XXXXXXXX
REVISION NUMBER: XXXXXXXX
DATE ISSUED: XXXXXXXX

DRAWING/SHEET TITLE
AUDITORIUM LAYOUT
SHEET NUMBER
XX-##