


OPEN OFFICE

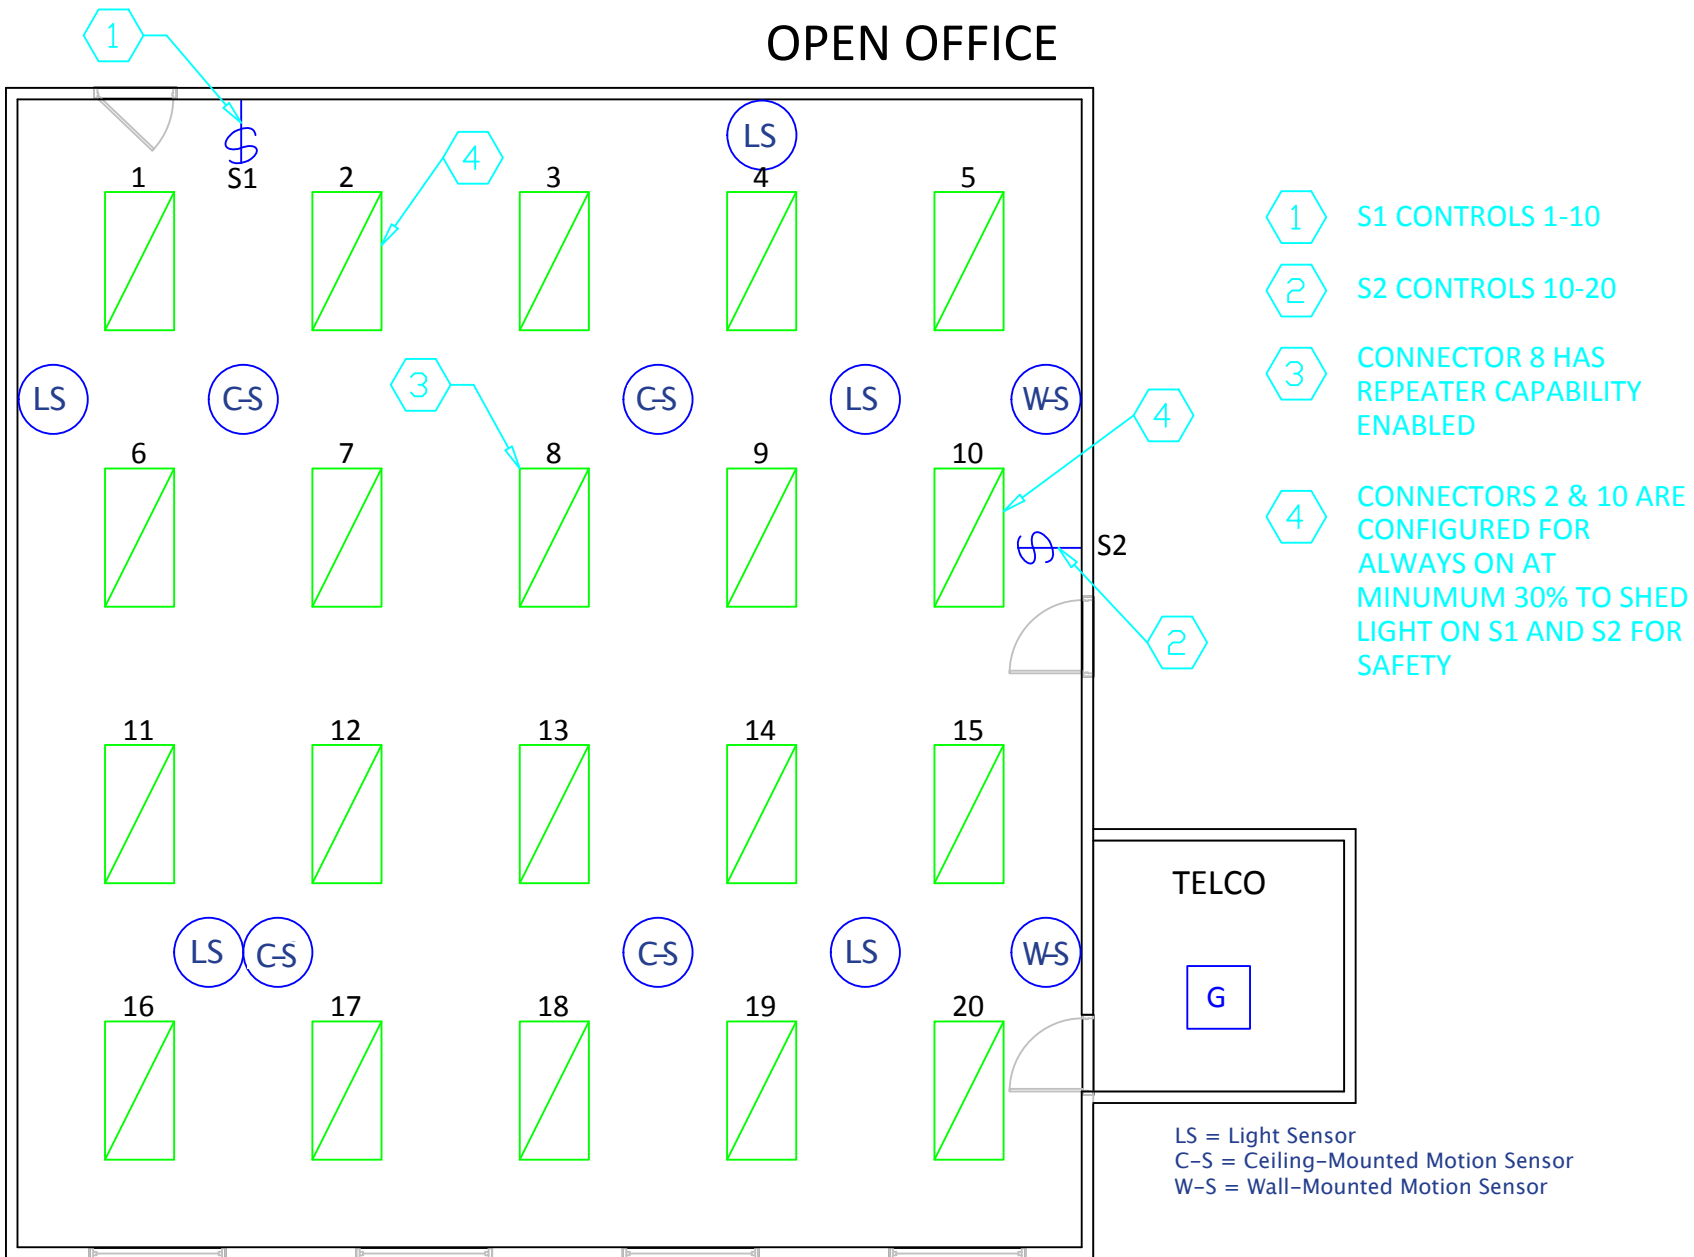

| | |
|------------------|----------|
| PROJECT NUMBER: | XXXXXXXX |
| SCALE: | XXXXXXXX |
| DRAWN BY: | XXXXXXXX |
| REVISION NUMBER: | XXXXXXXX |
| DATE ISSUED: | XXXXXXXX |

DRAWING/SHEET TITLE
 OPEN OFFICE
 LAYOUT
 SHEET NUMBER
 XX-##