


ESCGRID1000 LVDC CEILING GRID LUMINAIRE CONTROLLER ONE-LINE DRAWING

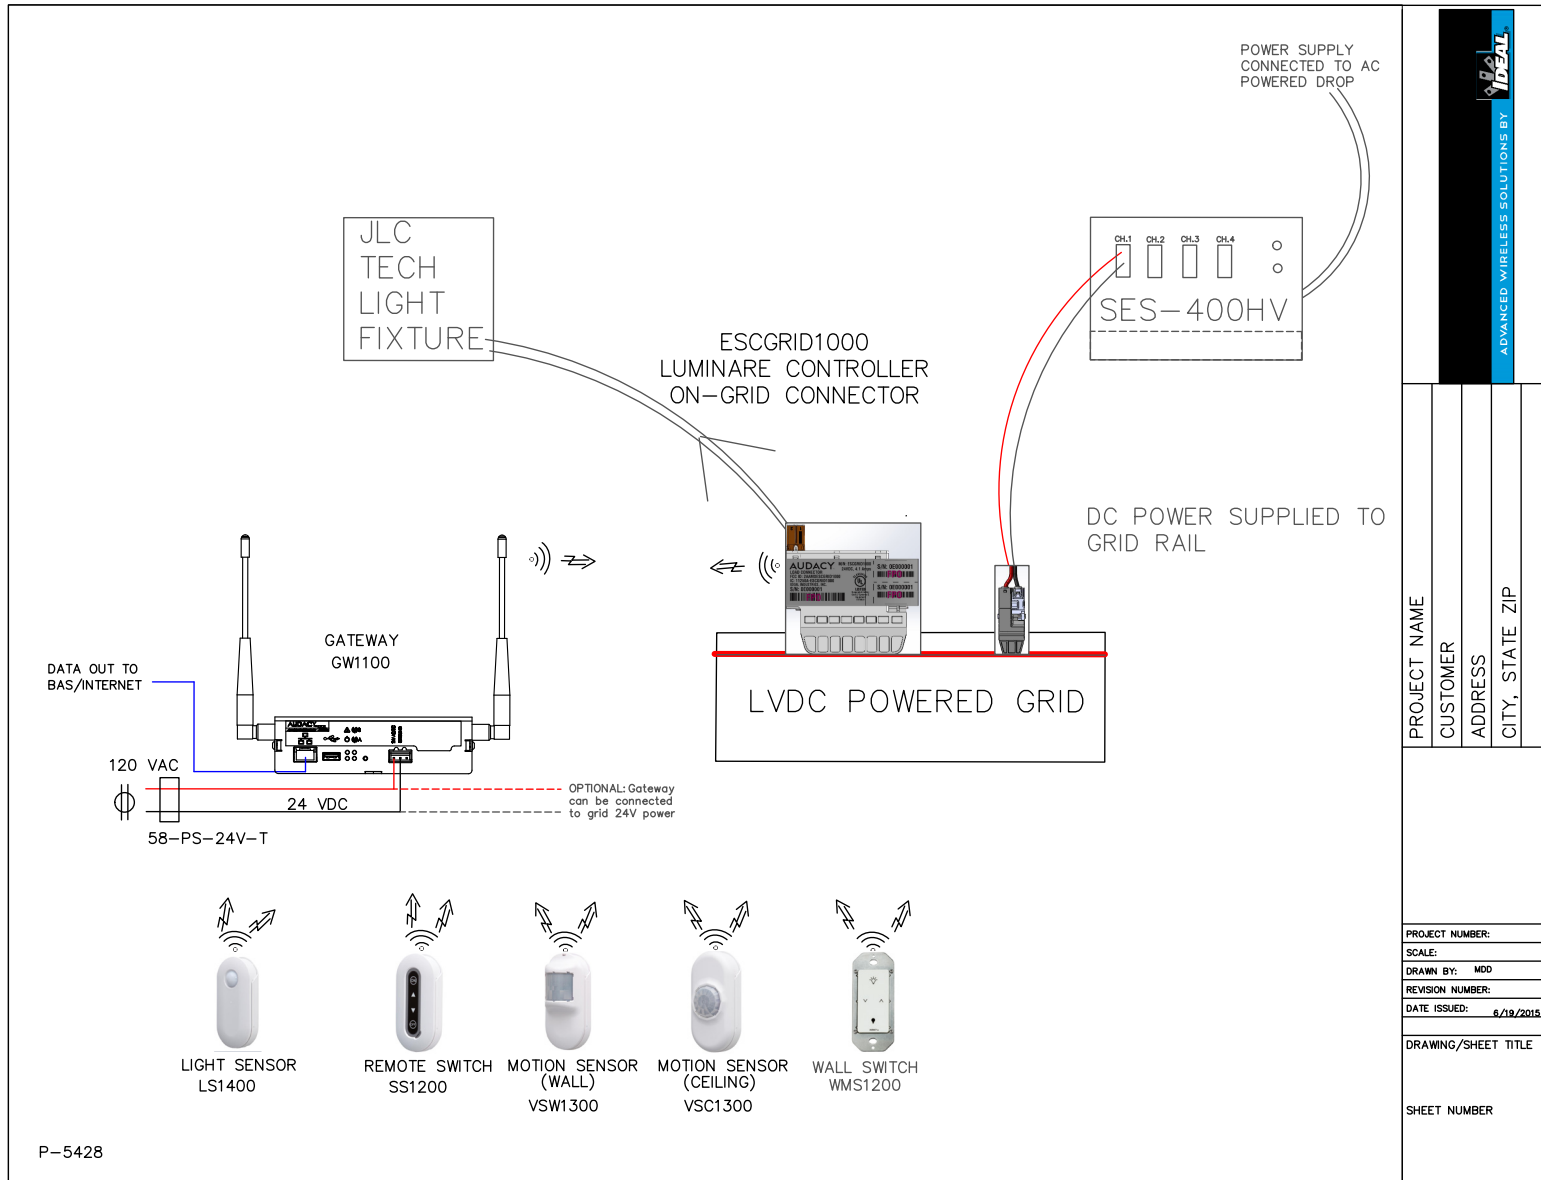

IBEW
ADVANCED WIRELESS SOLUTIONS BY

PROJECT NAME
CUSTOMER
ADDRESS
CITY, STATE, ZIP

PROJECT NUMBER:
SCALE:
DRAWN BY: MDD
REVISION NUMBER:
DATE ISSUED: 6/19/2015

DRAWING/SHEET TITLE
SHEET NUMBER